


A PLOT OF THE WELCH GRANT.

CONTAINING 173,840 ACRES.

November 16th 1736.

Scale of Original Plot 35 Chains per Inch.
Scale of Copy of Plot 320 Chains per Inch.

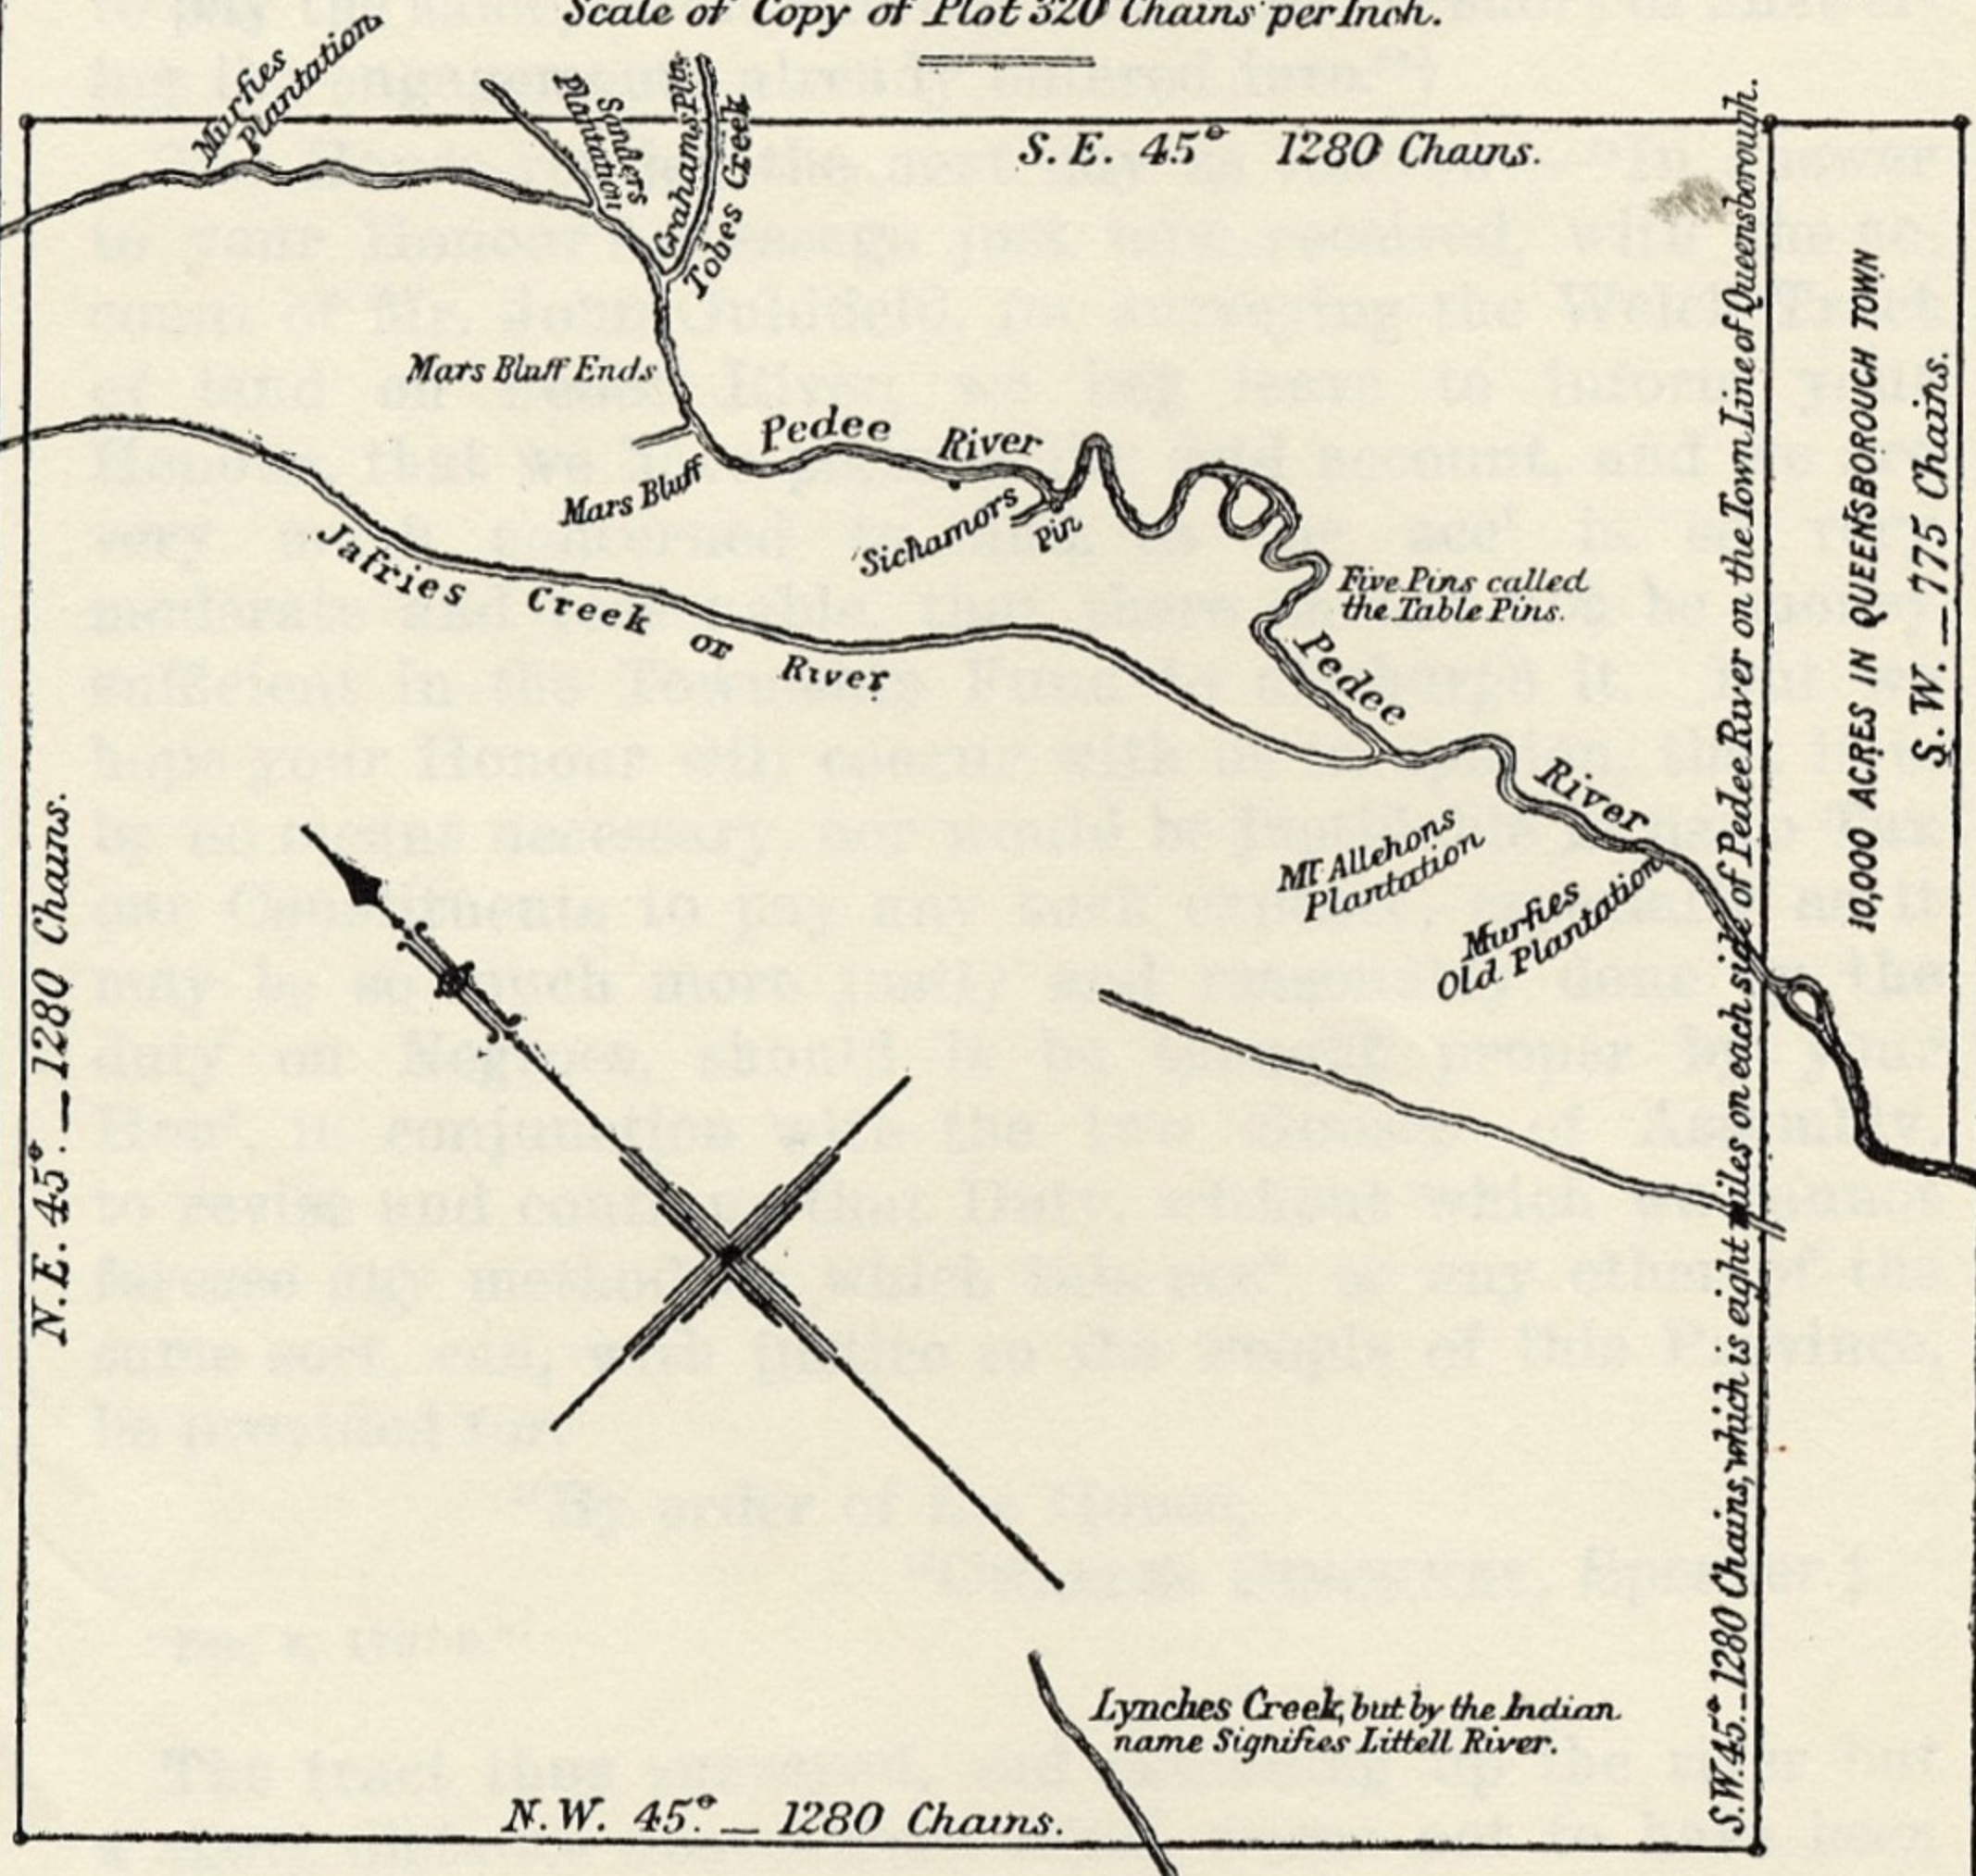

South Carolina,

By virtue of Precept to me directed by James H. Johns, Esq^r: His Majestys Surveyor General, bearing date the Sixteenth of November, 1736. I have admeasured and laid out for the Welch families that are to be Imported, to this Province, a Tract of Land containing in the whole One Hundred and Seventy three Thousand, Eight Hundred and Forty Acrs, situated and being in Craven County, Ten Thousand Acrs, being part thereof Lying within the limits of the Township of Queensborough on the North side of Pedee River; the Remainder of Said Tract lying on both sides of said River, Butting & Bounding to the South East on the Reserved Lands of the said Township of Queensborough and all other sides on vacant Lands as is supposed, & hath such shape, form and marks as are Represented by this Deliniated Plot, thereof given under my hand, 29th Day of November, 1736. per me, (Signed)

Deputy Surveyor

Note. - This Copy made May 22nd, 1859, from Original Plot in Secretary of State's Office.

By

White & Ramsay -
Deputy Surveyors.